

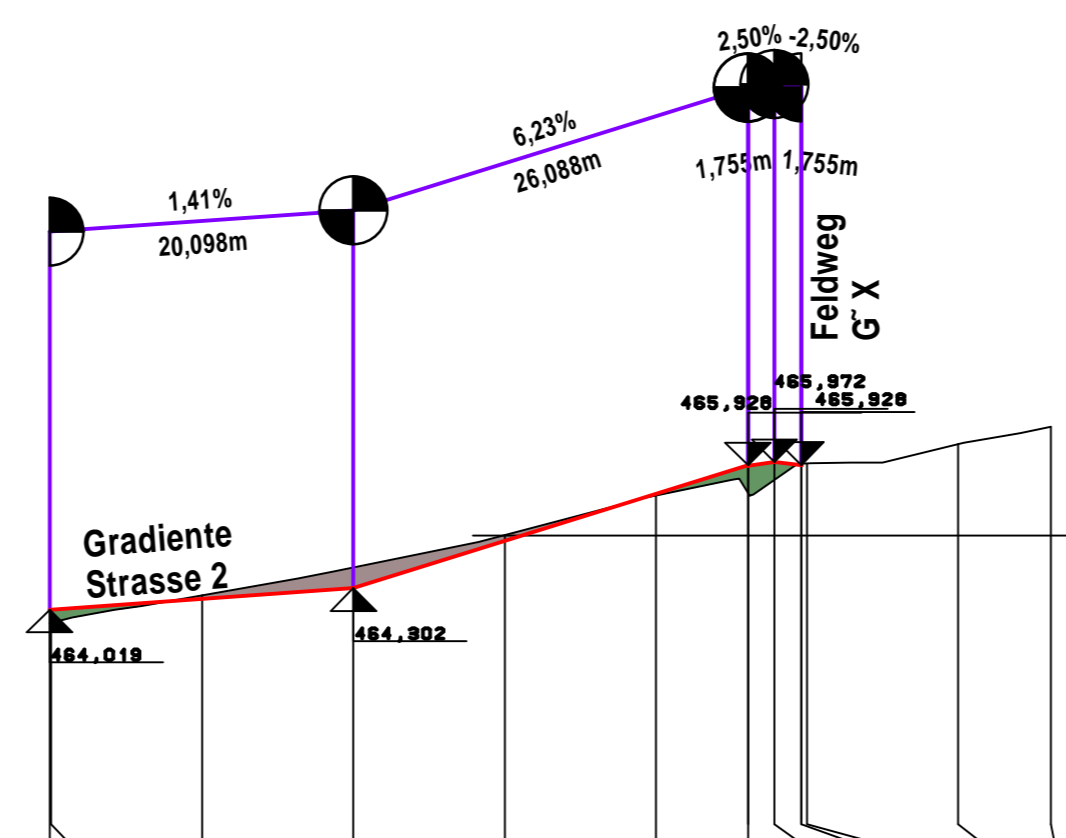


Strasse 3

Weg 1

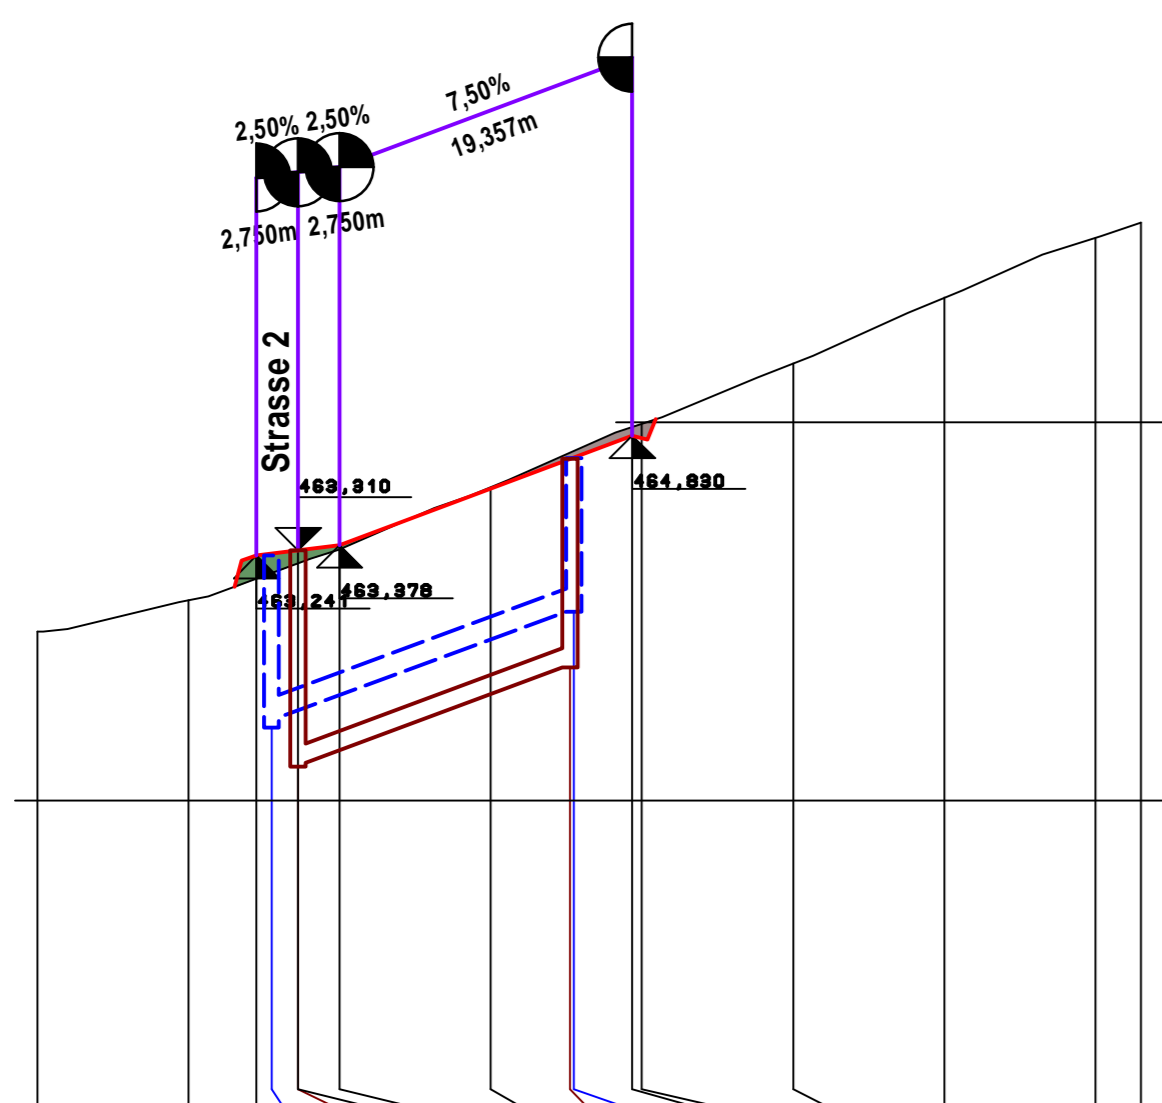

| Gradiente | f[Y]bXY |
|----------------|-----------------|
| 455.000 (NN) | -20.000 462.230 |
| -5.500 463.241 | -10.000 462.646 |
| -2.750 463.310 | 0.000 463.320 |
| 10.000 464.128 | 10.000 464.143 |
| 19.357 464.830 | 20.000 464.981 |
| | 30.000 465.778 |
| | 40.000 466.651 |
| | 50.000 467.439 |
| | 52.985 467.645 |
| 460.000 (NN) | -20.000 463.838 |
| | -20.000 463.843 |
| | -10.000 464.209 |
| | 0.000 464.579 |
| | 10.000 465.005 |
| | 20.000 465.525 |
| | 26.088 465.928 |
| | 27.844 465.972 |
| | 29.600 465.928 |
| | 30.000 465.950 |
| | 40.000 466.208 |
| | 46.151 466.441 |

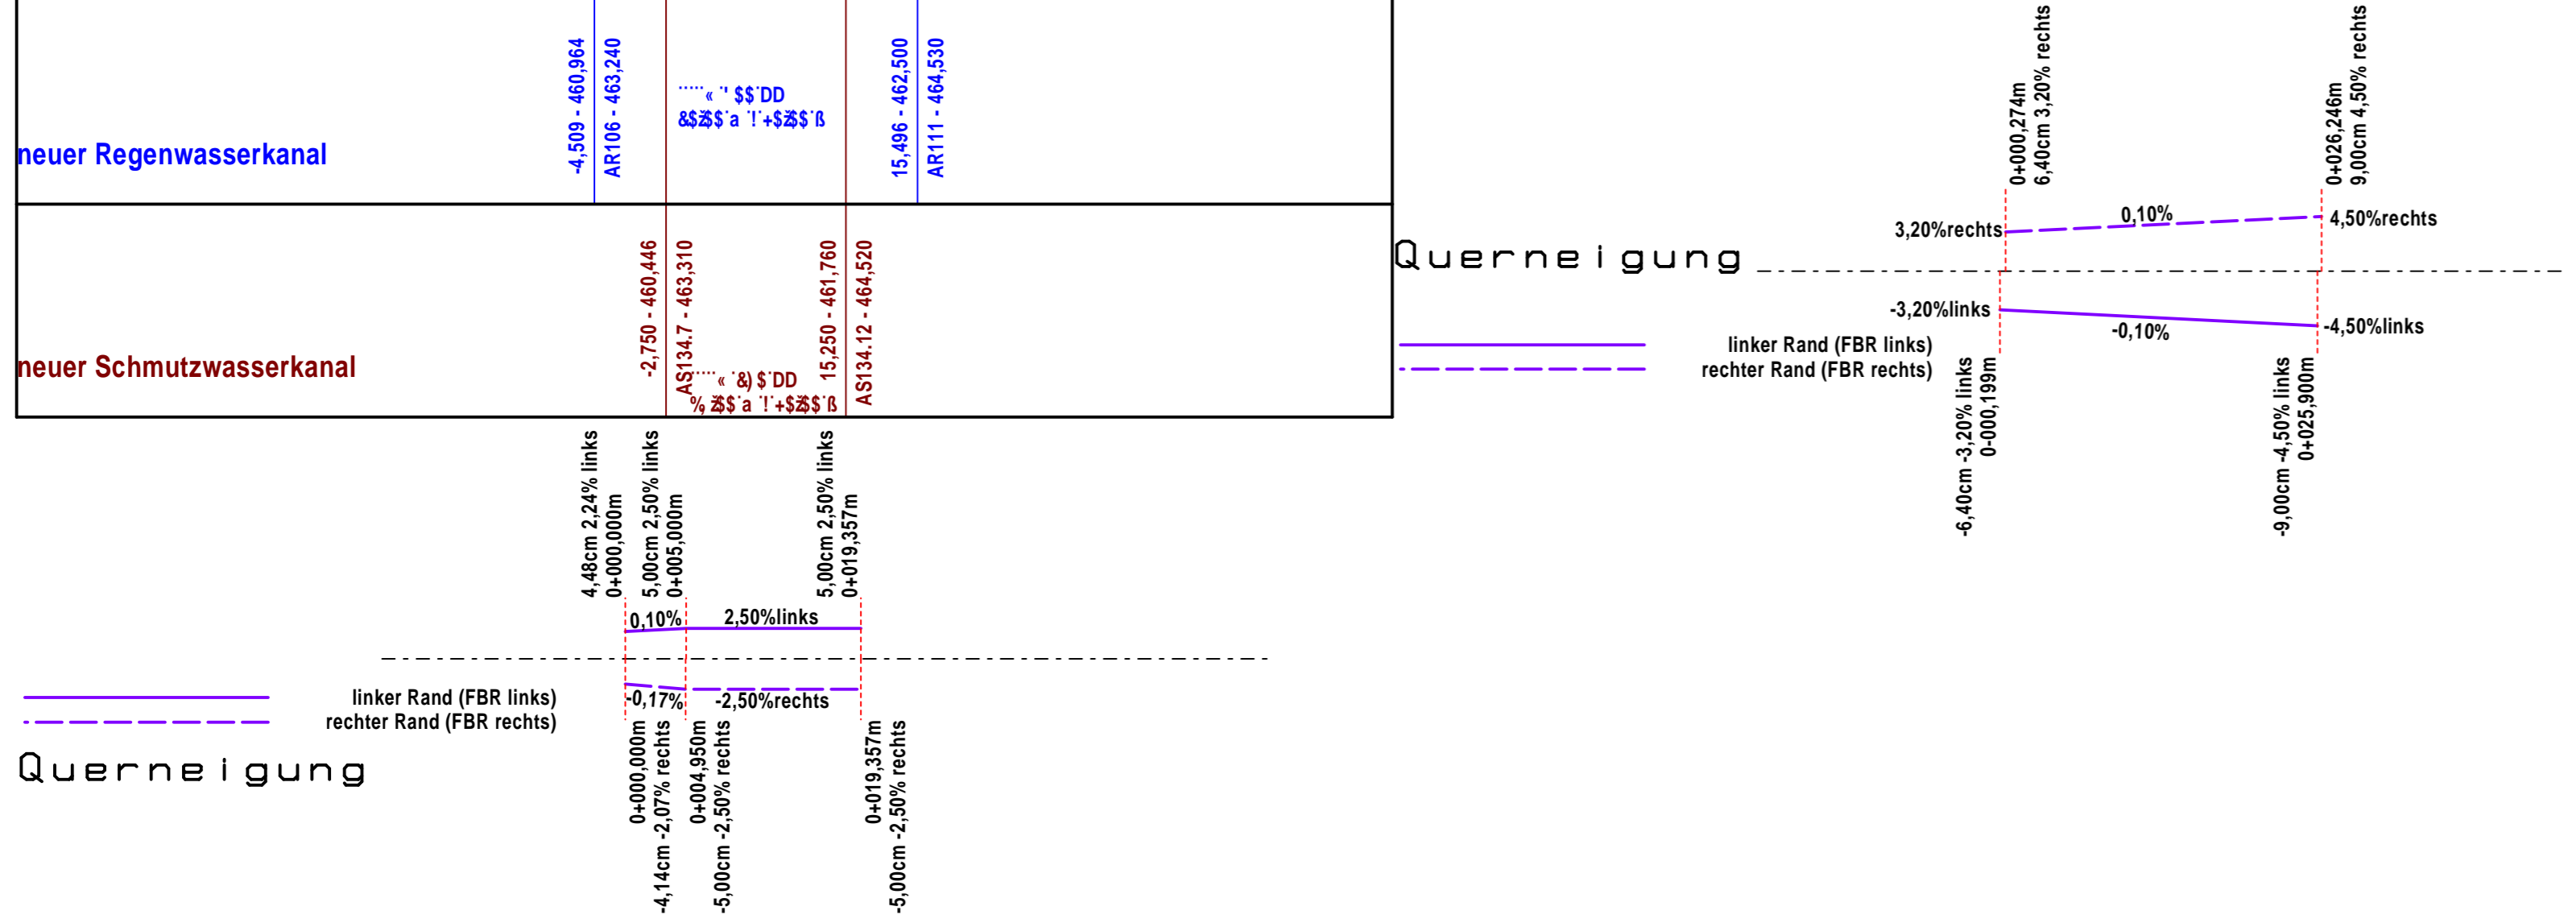

| | | |
|-------|-----------|---------------|
| e | | |
| d | | |
| c | | |
| b | | |
| a | | |
| Index | sbXYfi bj | Datum Zeichen |

D'Ubi b[gV' fc' 5' c]g'< U V]b[Yf
Hoch- und Tiefbau, Bauleitung
84095 Furth, Edlimannsberg 2 b
Telefon 08704/1665 - Telefax 08704/929620

Anlage:
Blatt Nr.:
Datum
Zeichen

BAUENTWURF

9fgW]Yei b['XYg'6 U [VY]YHg
"Bruckfeld"
in Attenhofen
durch die Gemeinde Attenhofen

bearbeitet
gezeichnet
[Yd' Zh
Reg. Nr.: 22 - 05 - 10
< " \ Ybd' Ub
Strasse 3 und Weg 1
AUEGHV: 1 : 500 : 100

Planung: Furth, den 15.02.2023

Oliver Haller

Auftraggeber:
Gemeinde Attenhofen
VG Mainburg
FY[YbgVi f[Yf' GHUEY%
84048 Mainburg